



RIGHT ELEVATION
SCALE: 1/8" = 1'-0"

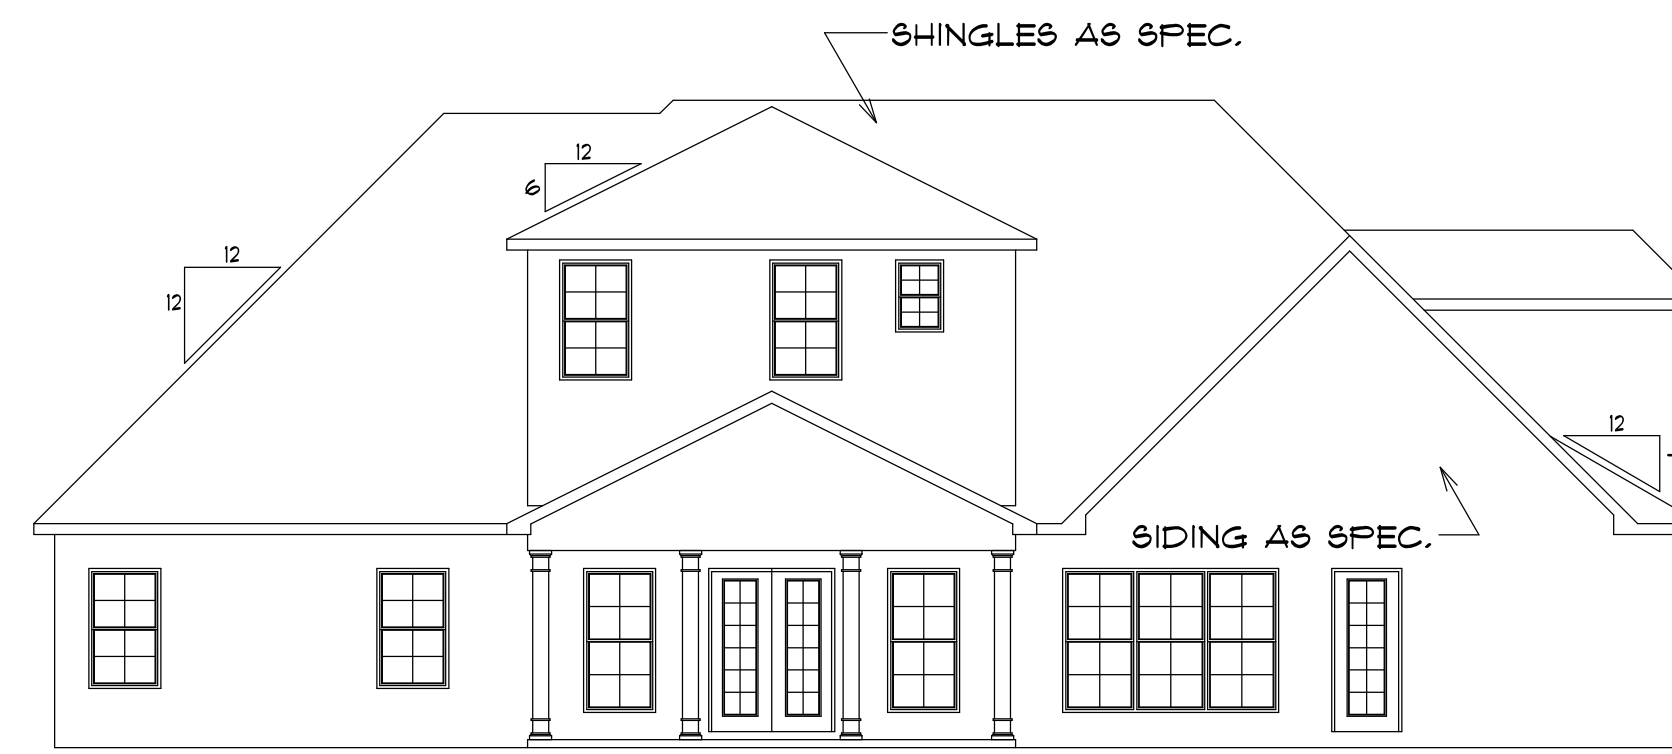

REAR ELEVATION
SCALE: 1/8" = 1'-0"

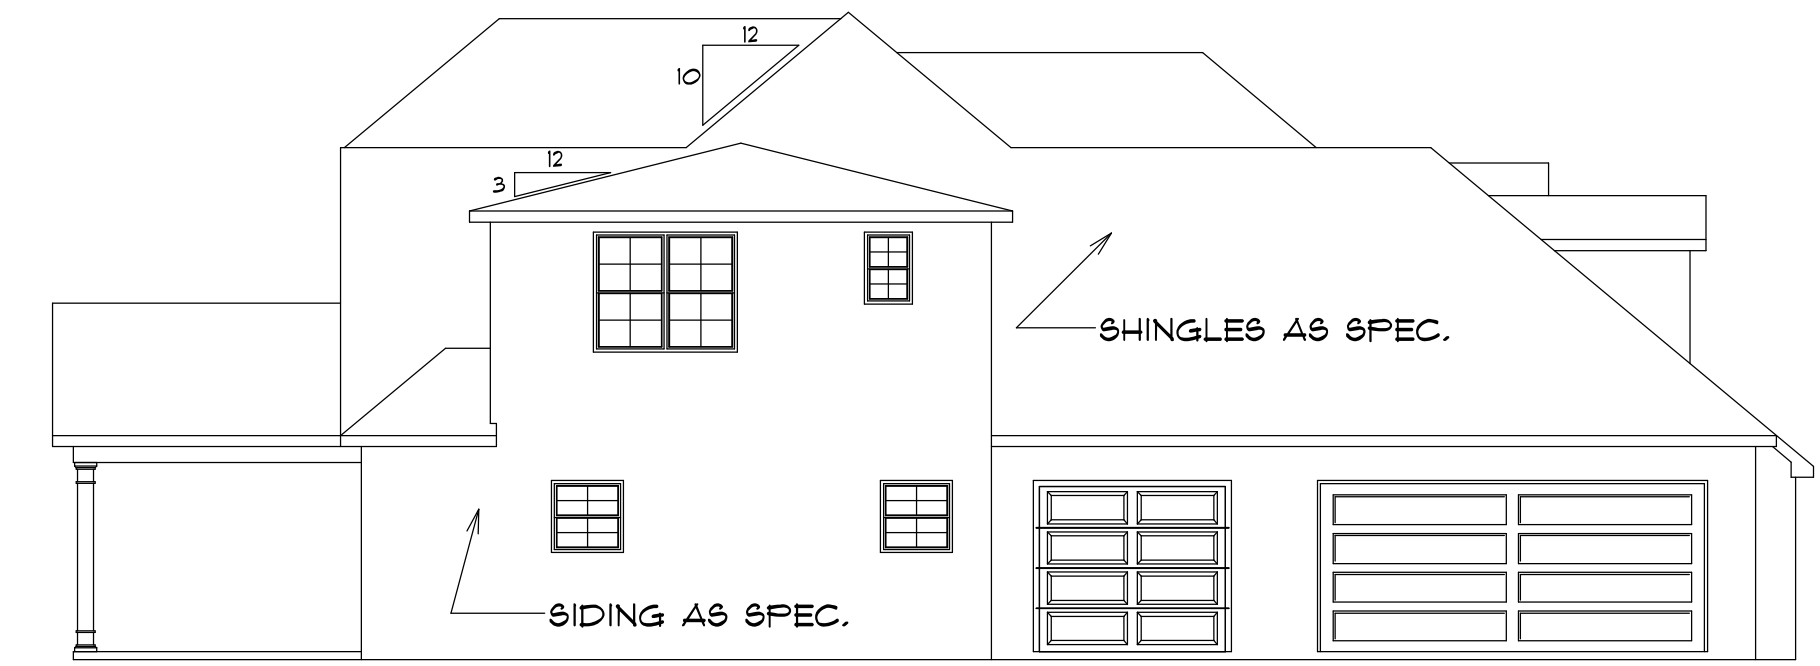


LEFT ELEVATION
SCALE: 1/8" = 1'-0"




FRONT ELEVATION
SCALE: 1/4" = 1'-0"

CHRIS GIBSON HOMES

DENNIS ARMSTRONG
102 MOORE STREET
MILNER GA. 30251
PHONE TIO-358-1438

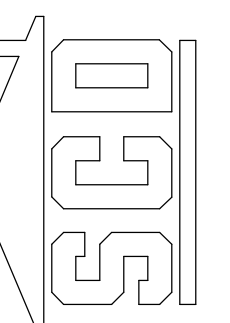


JOB NUMBER:
48-014

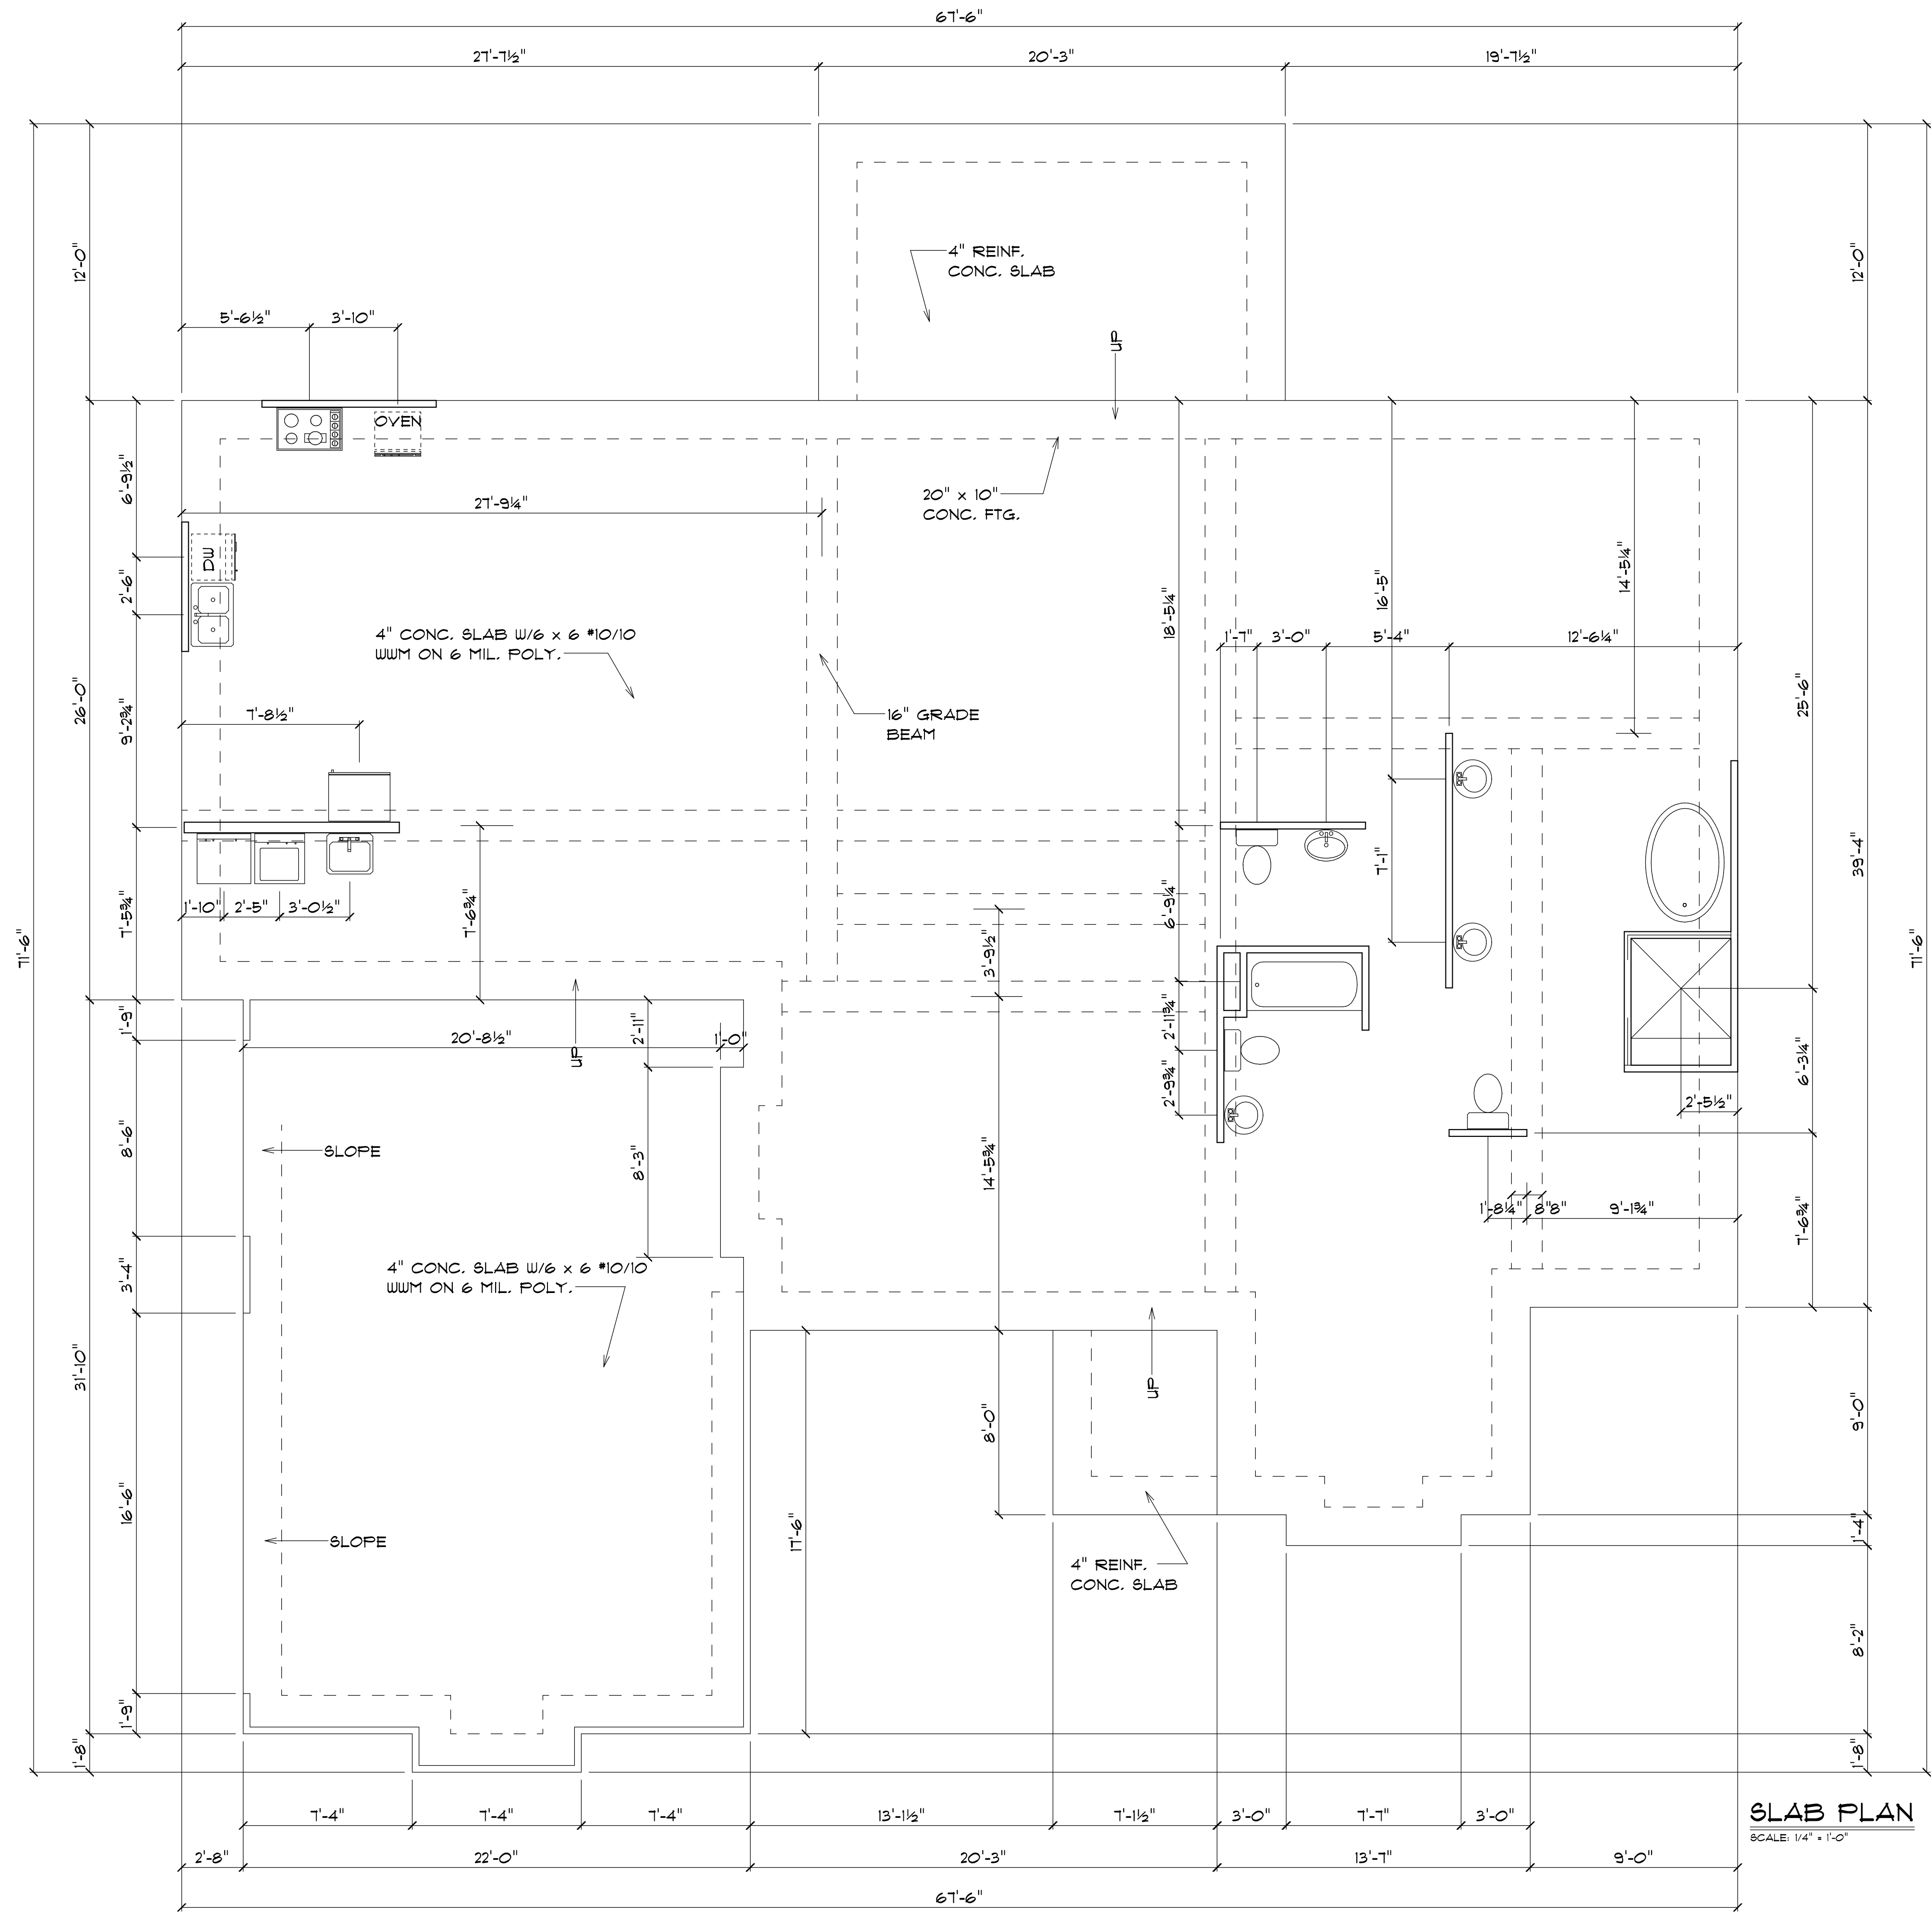


SLAB PLAN
SCALE: 1/4" = 1'-0"

CHRIS GIBSON HOMES

DENNIS ARMSTRONG
102 MOORE STREET
MILNER GA. 30251
PHONE TIO-358-1438

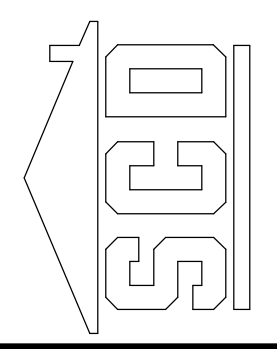

JOB NUMBER:
48-014

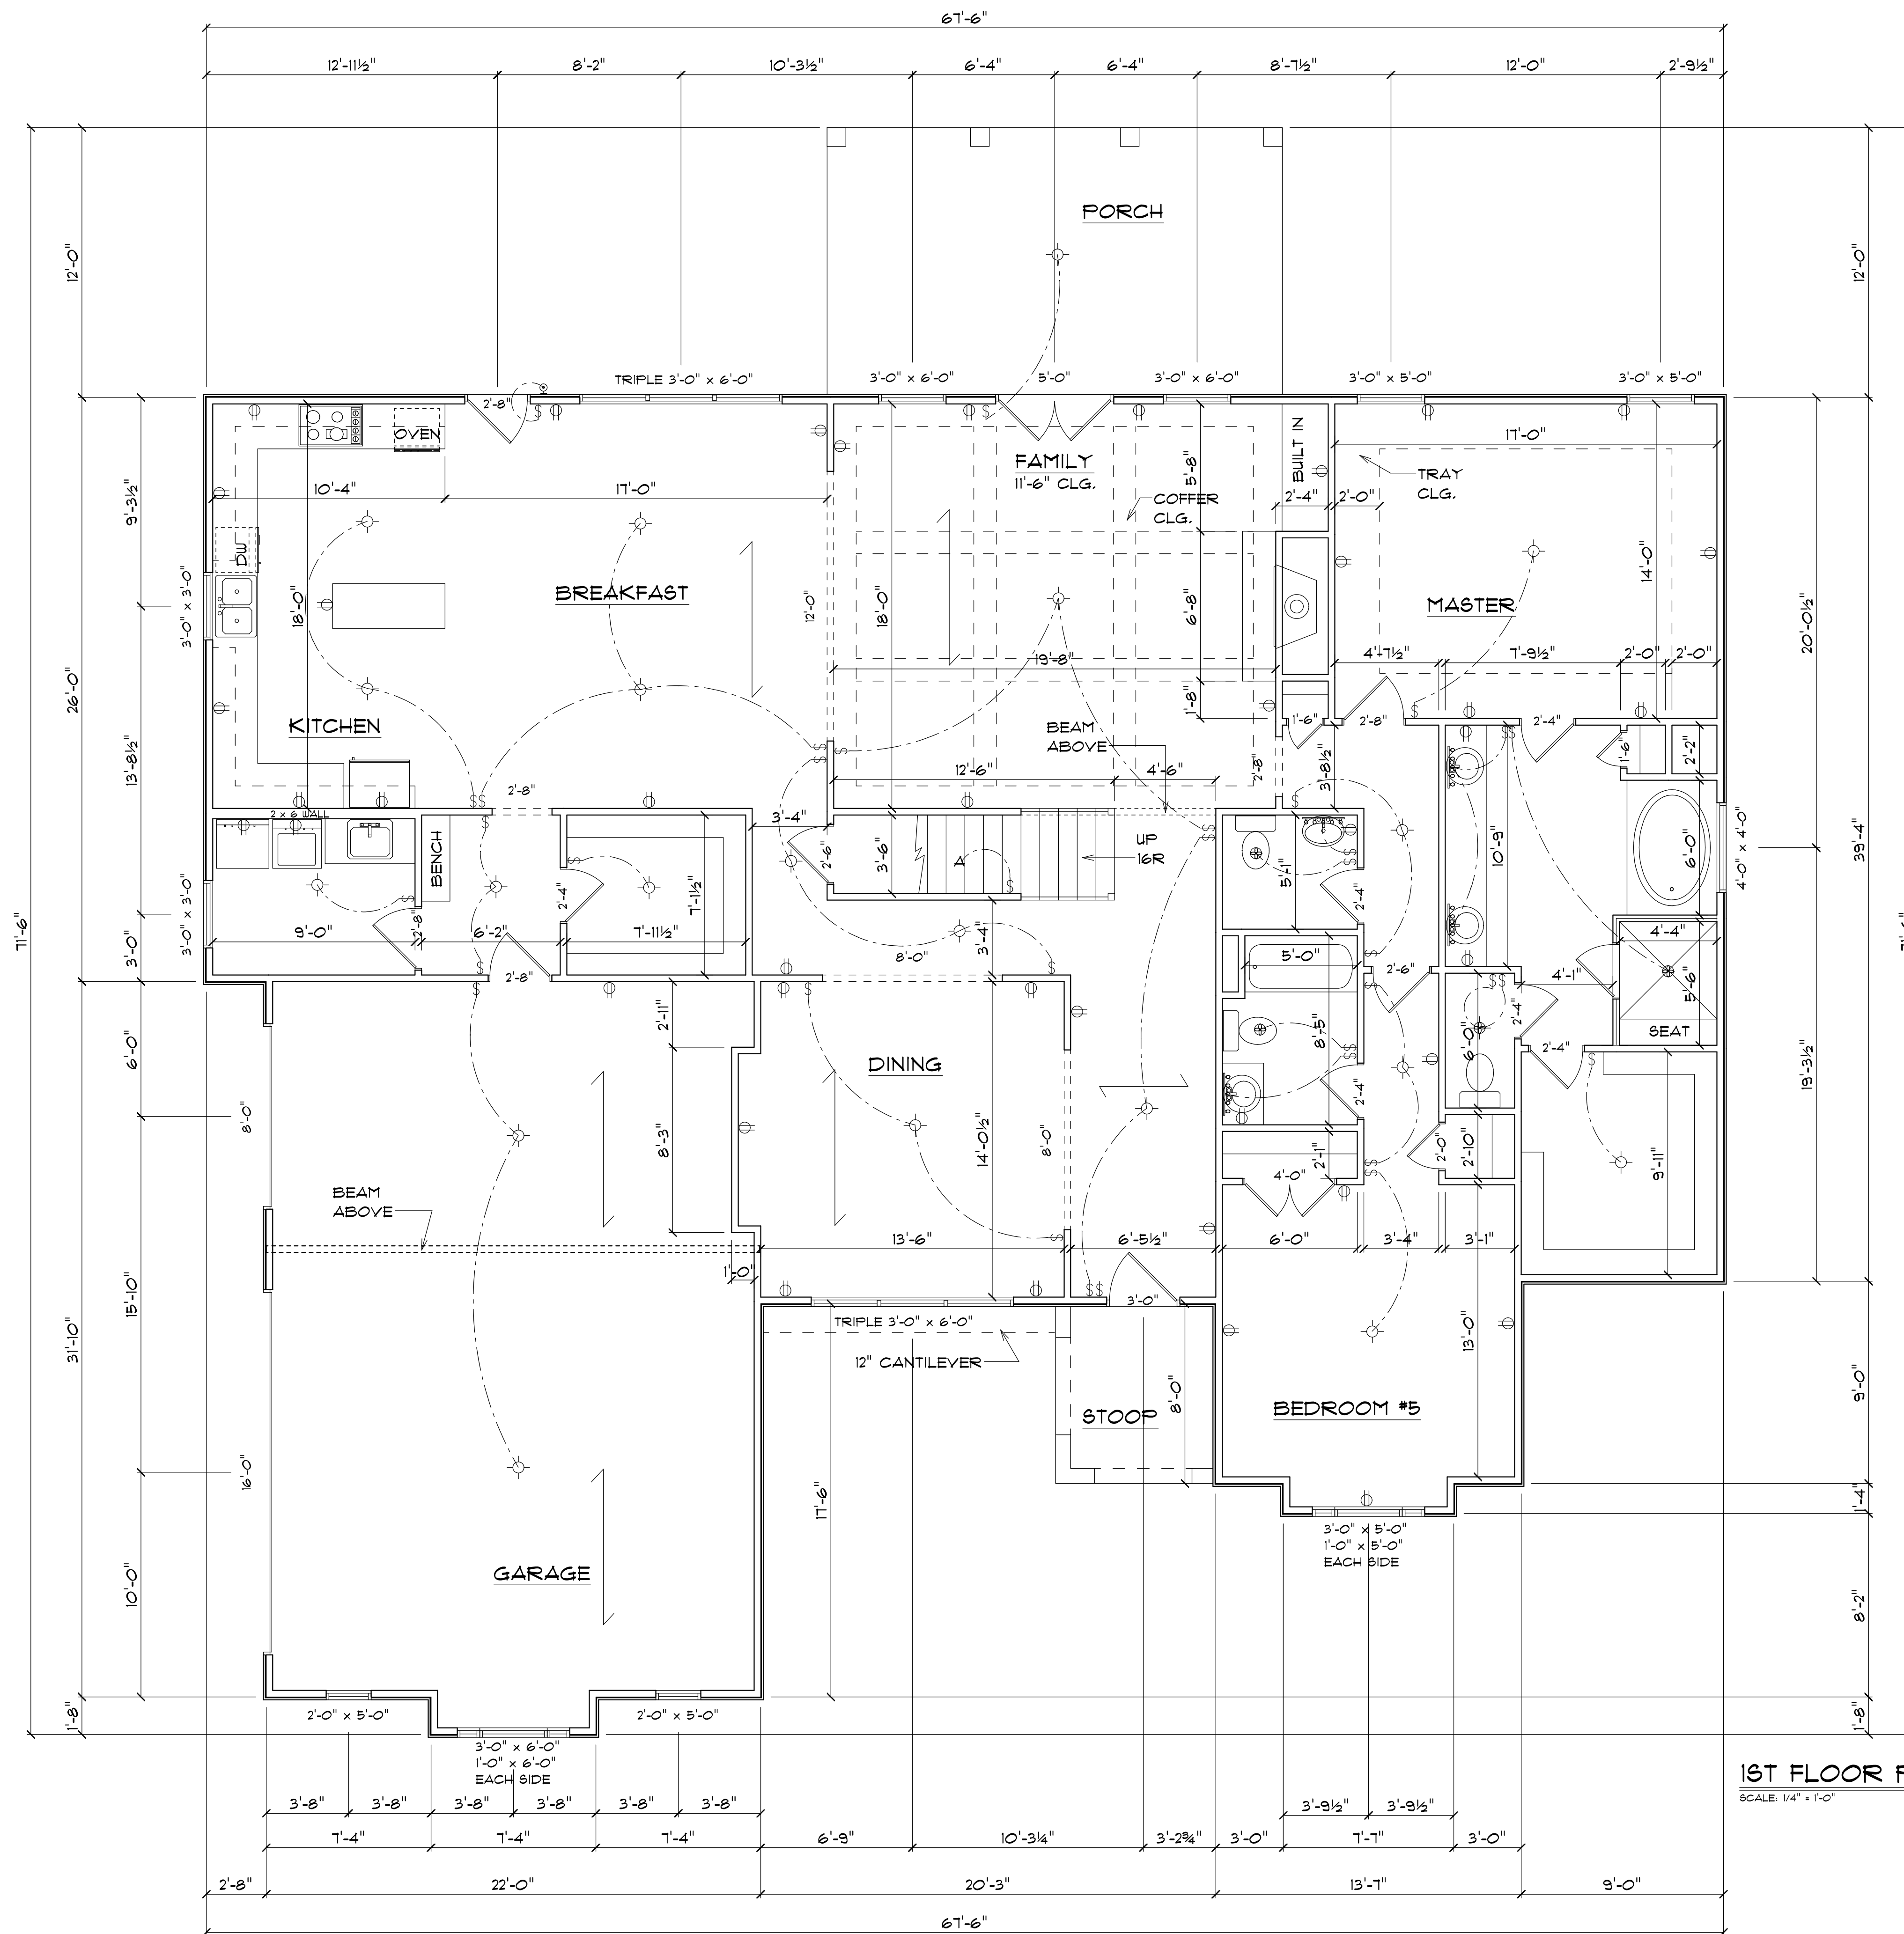


1ST FLOOR PLAN
SCALE: 1/4" = 1'-0"


SQUARE FOOTAGE	
FIRST	2491
SECOND	1264
TOTAL	3755
STOOP	56
GARAGE	700
PORCH	244

CHRIS GIBSON HOMES

DENNIS ARMSTRONG
102 MOORE STREET
MILNER GA. 30251
PHONE TIO-358-1438

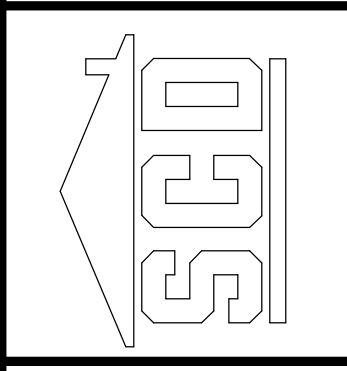


JOB NUMBER:
48-014

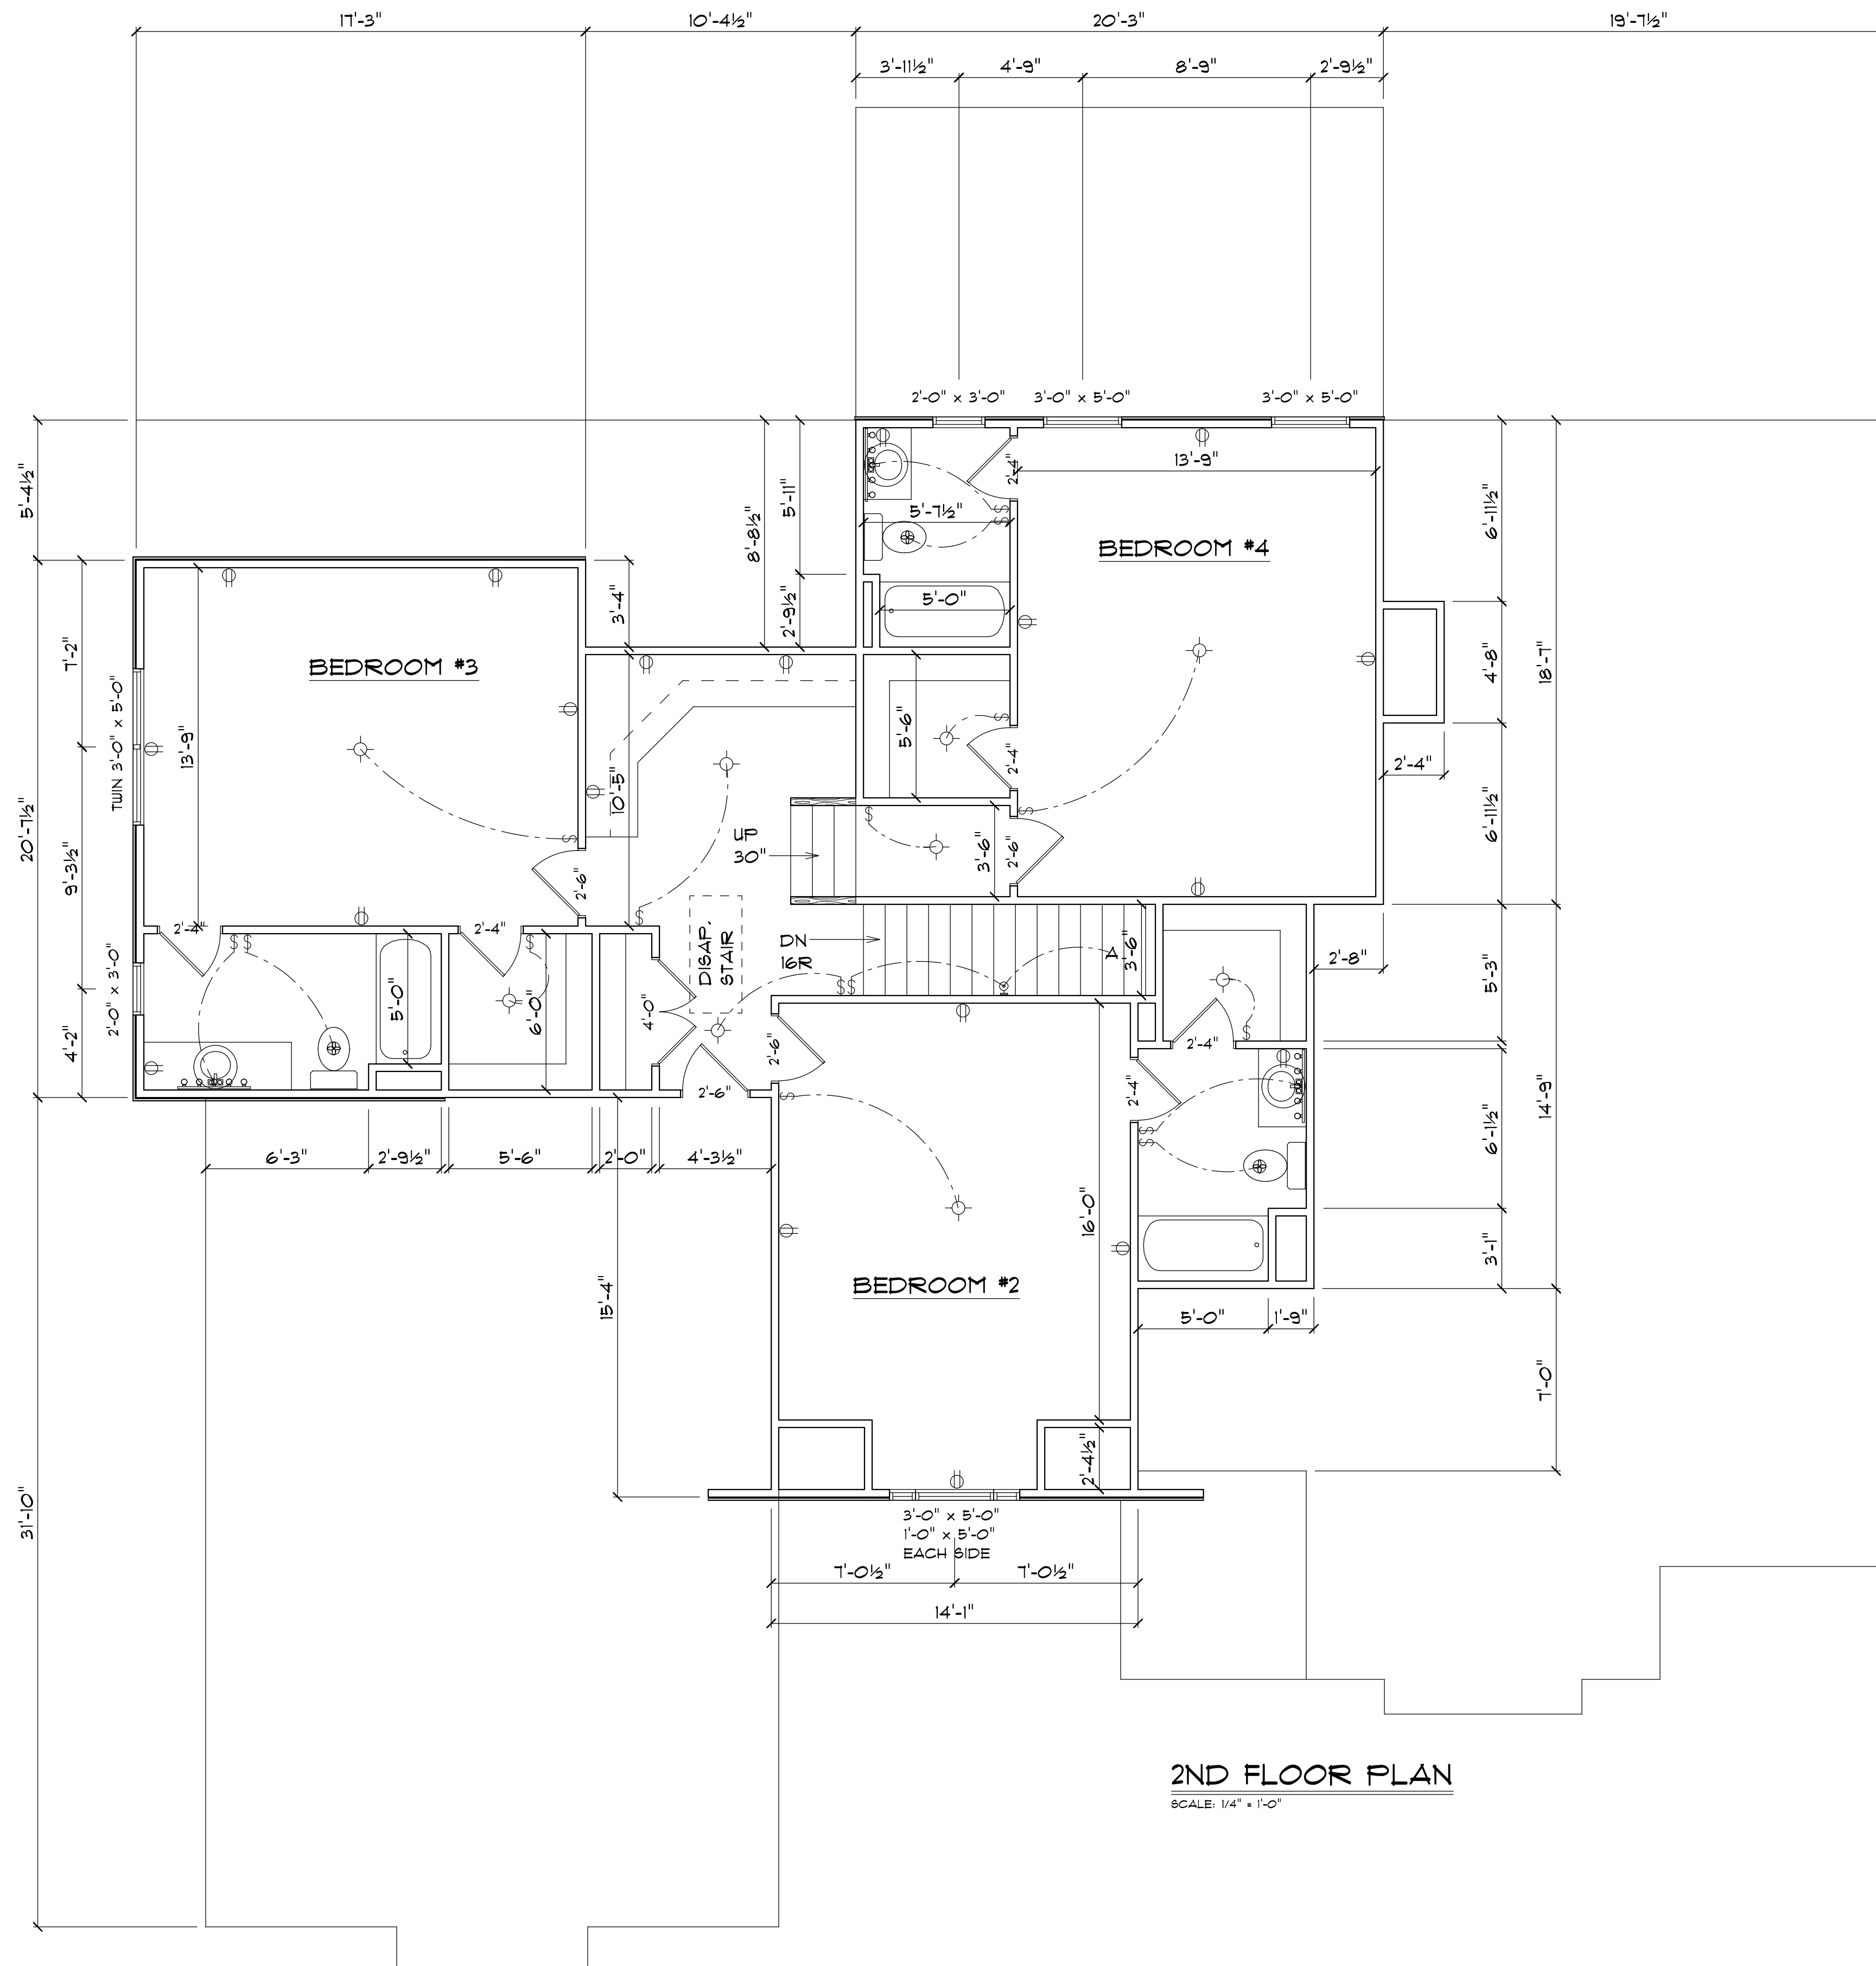

2ND FLOOR PLAN
SCALE: 1/4" = 1'-0"

CHRIS GIBSON HOMES

DENNIS ARMSTRONG
102 MOORE STREET
MILNER GA, 30251
PHONE TIO-358-1438

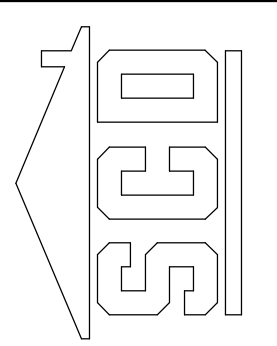

JOB NUMBER:
48-014